


AMPHITHEATER – SOUTH ELEVATION

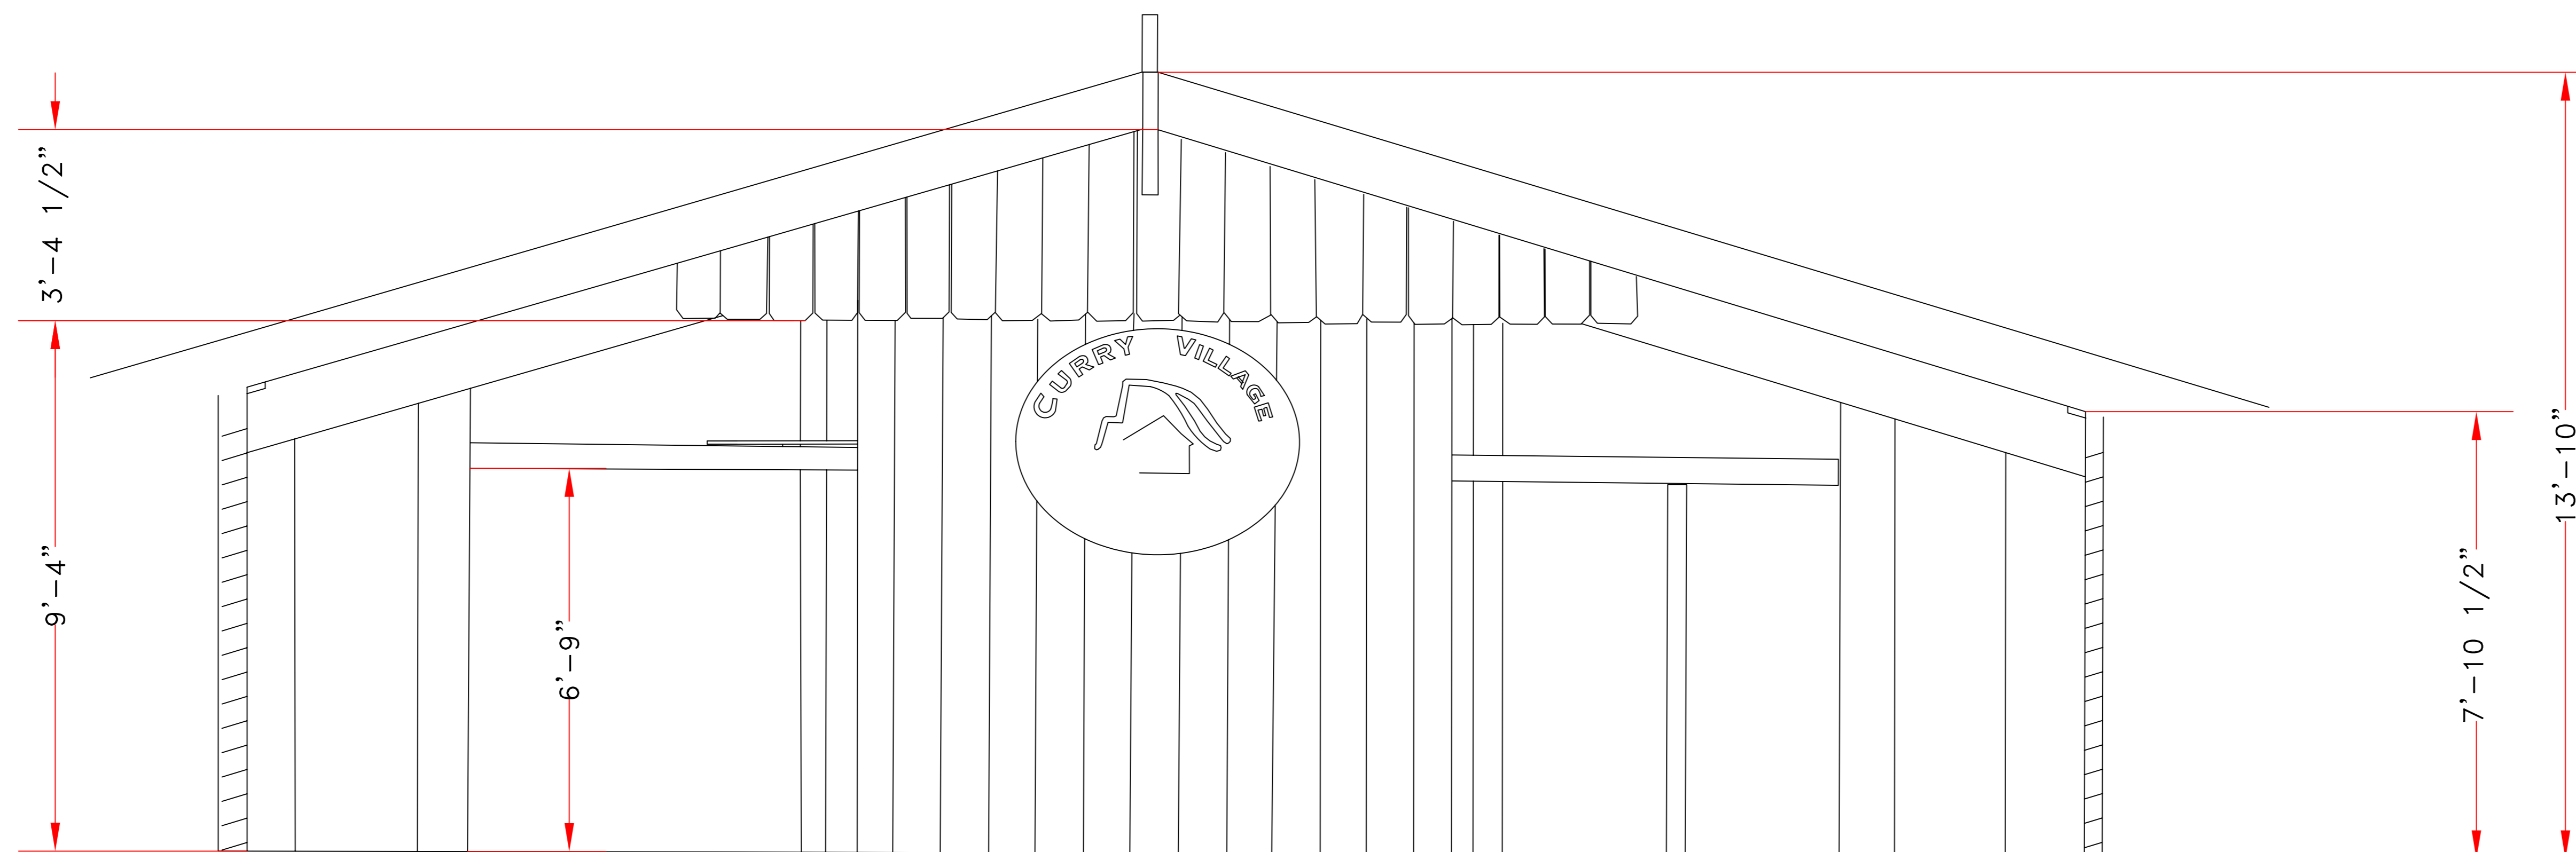

INTERIOR – SOUTH ELEVATION

CV GUEST LOUNGE /  
 AMPHITHEATER EXTERIOR  
 CURRY VILLAGE  
 EXTERIOR SOUTH ELEVATION  
 INTERIOR SOUTH ELEVATION

VL-CV-GSTLNG VL-CV-AMP EXT 68-S ELEV.dwg

GRAPHIC SCALE

