





SOUTH ELEVATION

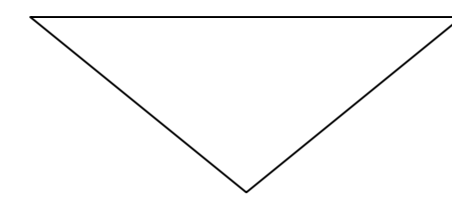


EAST ELEVATION

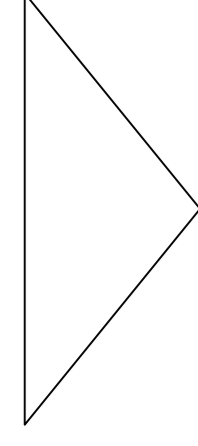

WEST ELEVATION

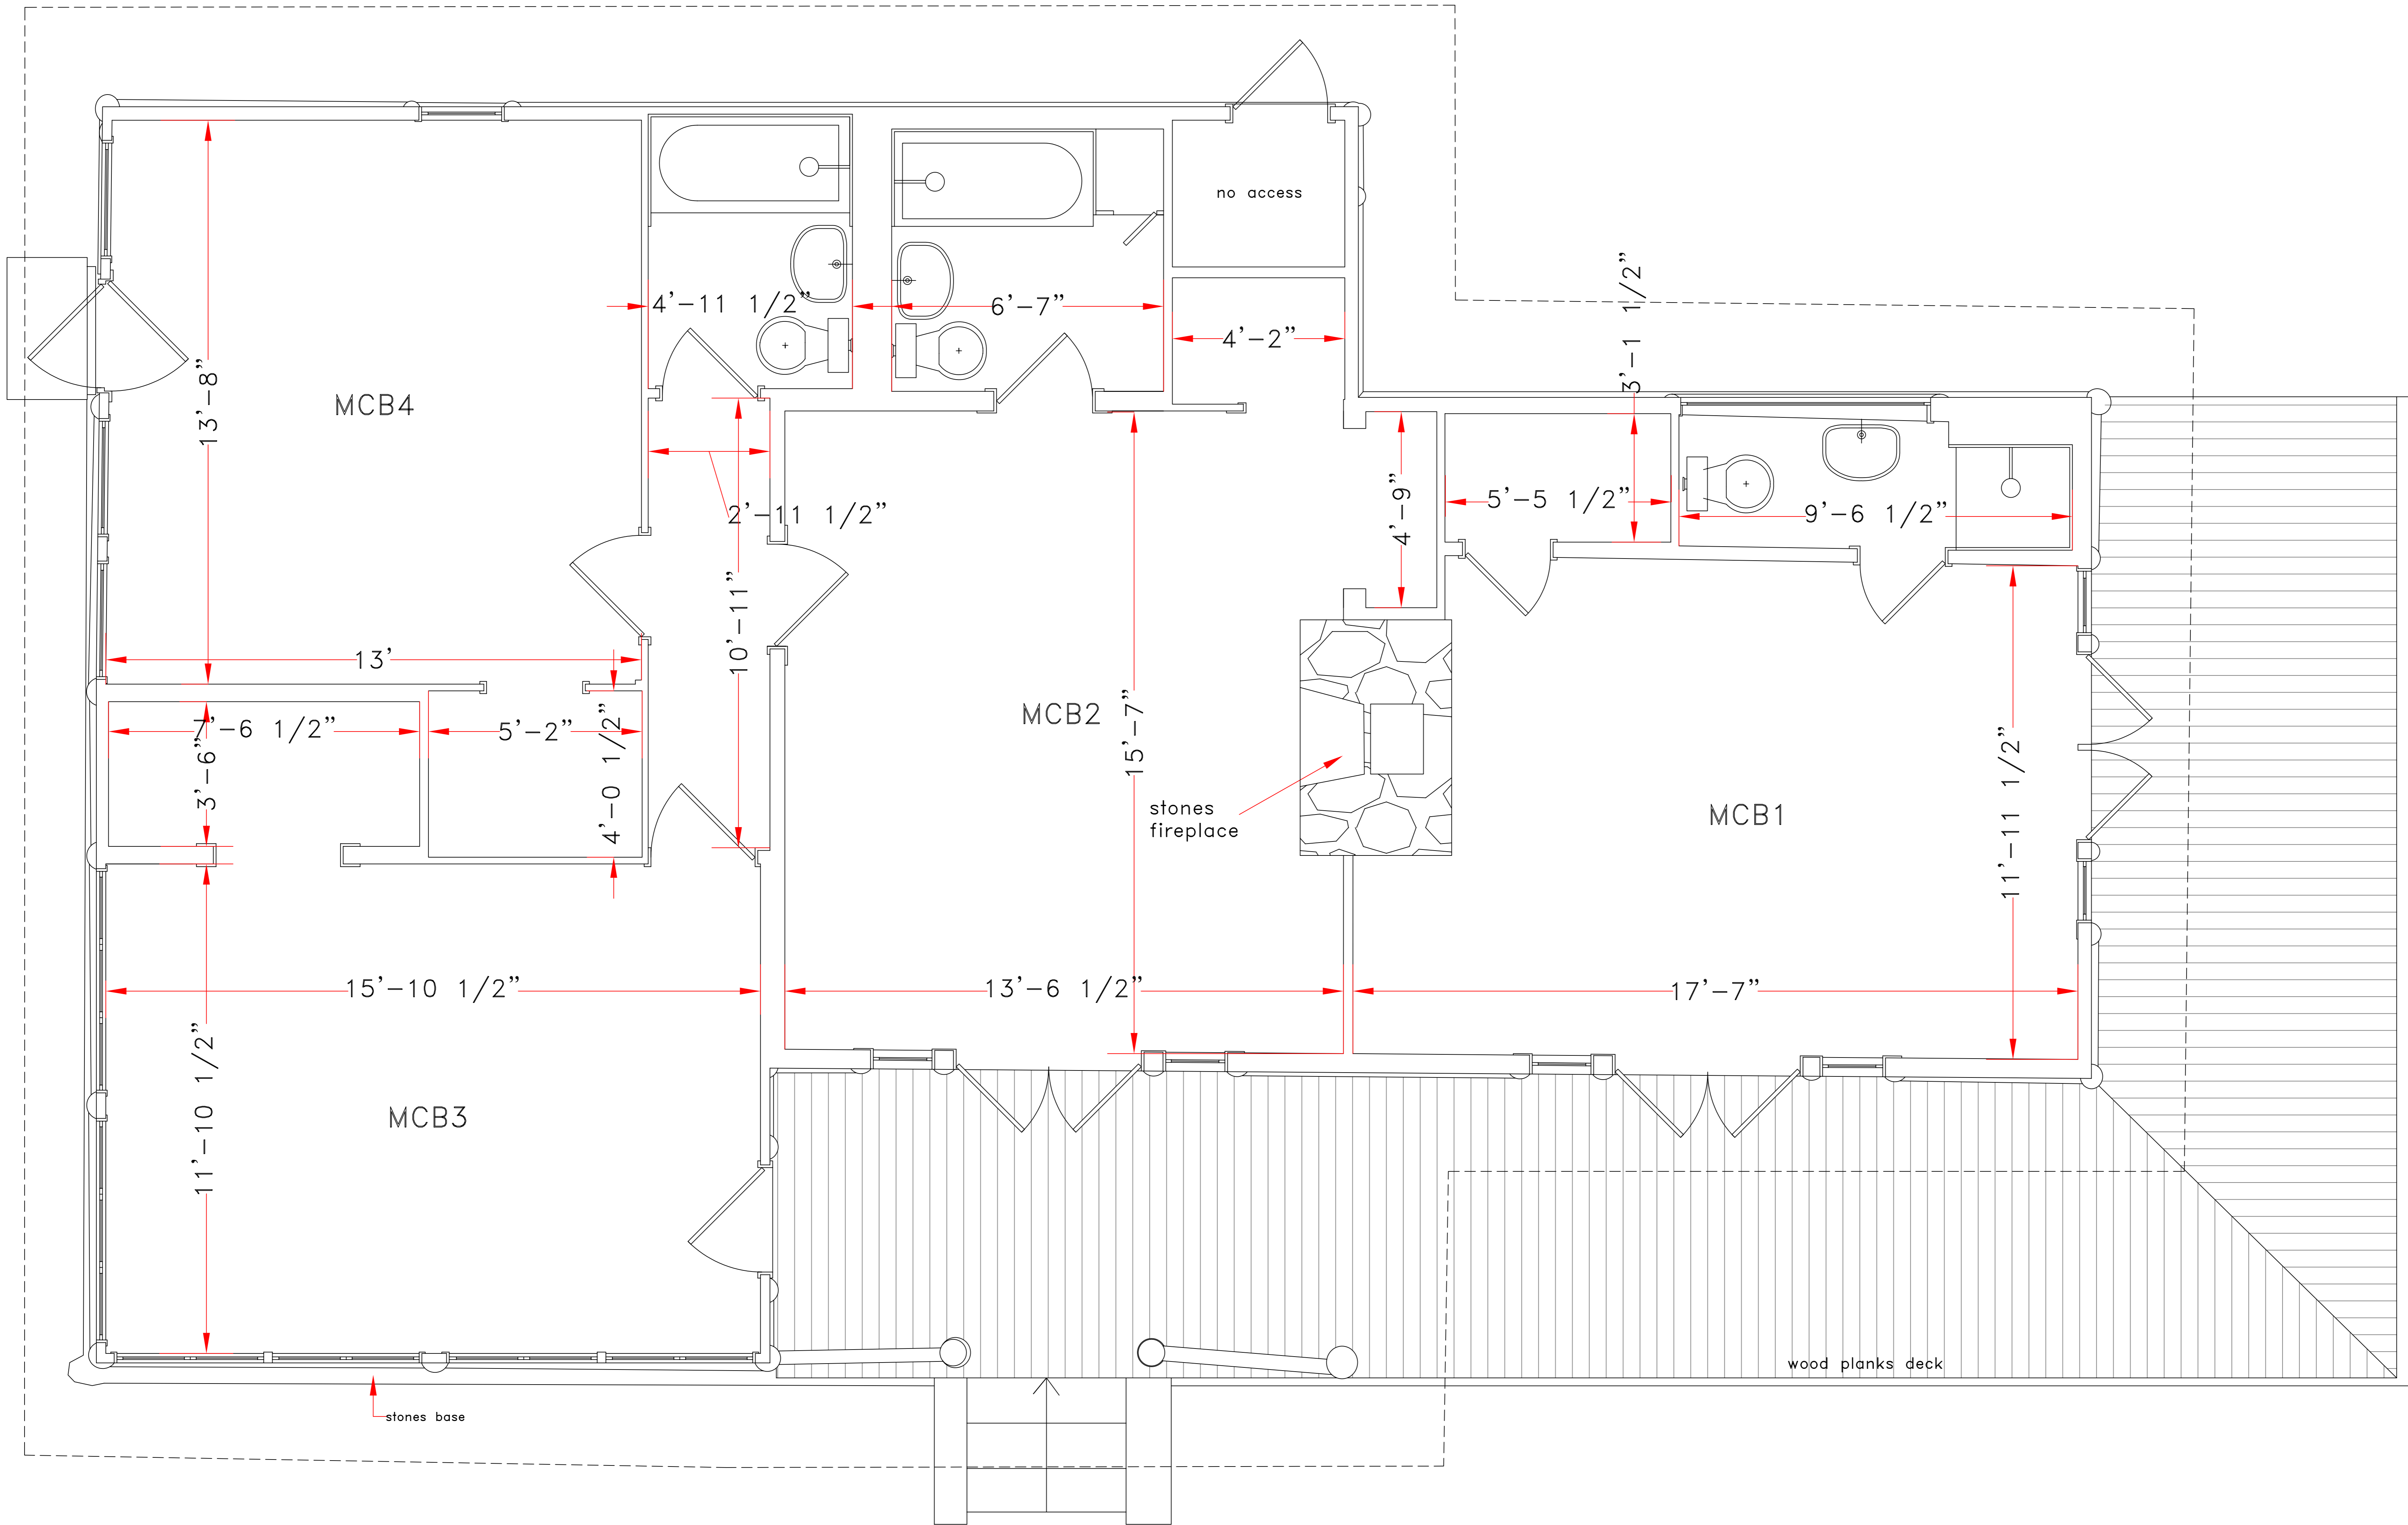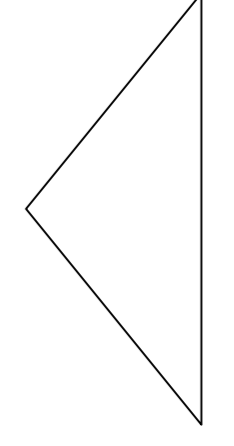

NORTH ELEVATION

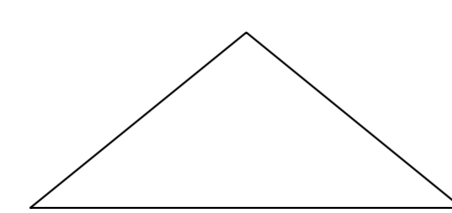

CV EMP HSE – MA CURRY BUNGALOW
 CURRY VILLAGE
 FLOOR PLAN

VL-CV-EMPMC 45-FLPLAN.DWG
 GRAPHIC SCALE

